


Kingsley BioDisc Unit
 To treat domestic waste.
 To discharge to existing
 stream subject to EA
 approval.

Plant Effluent to discharge
 into existing 250,000 gallon
 Mulgeer silt trap. To be
 collected and treated by
 approved waste
 collector on a regular basis.

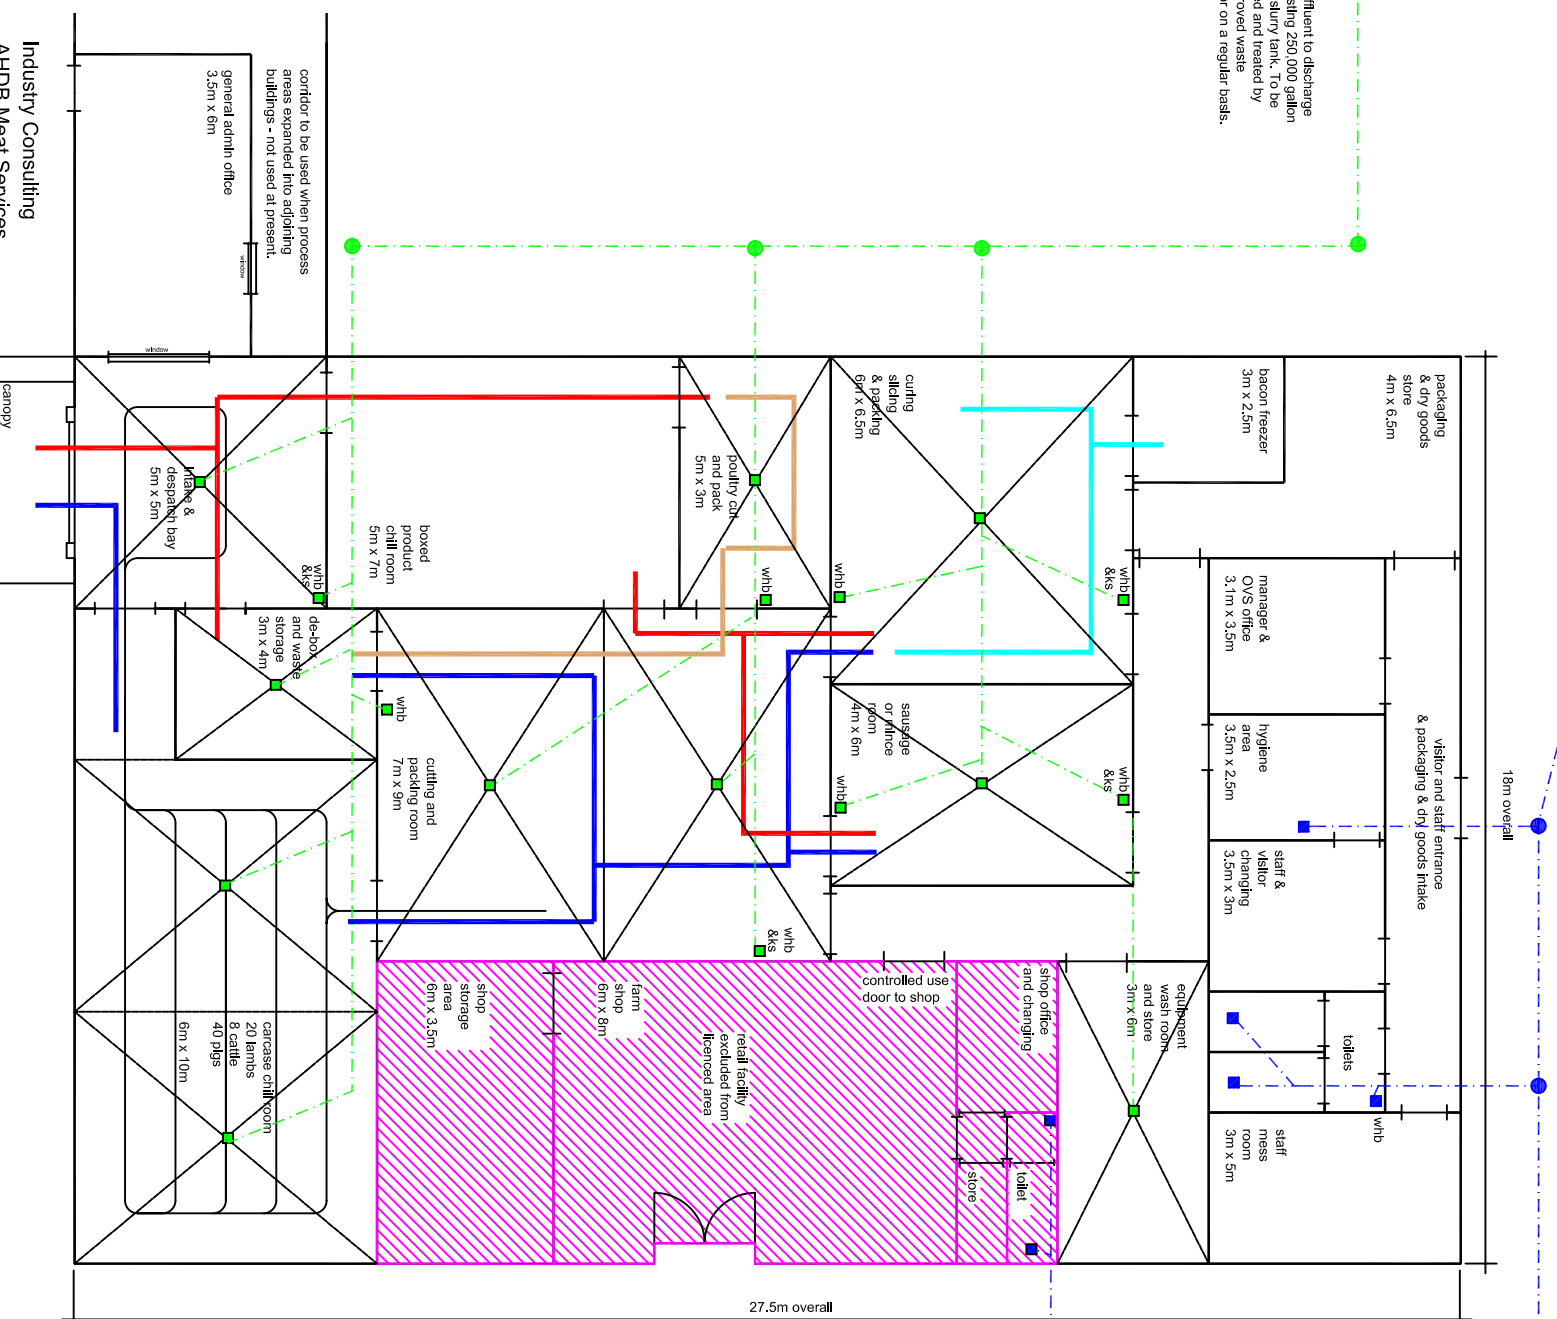

Industry Consulting
 AHDB Meat Services
 Snowdon Drive
 Milton Keynes,
 MK6 1AX
 tel: +44 (0) 1908 844151



Drawn: JG,
 Scale: as printed
 Date: May 2008
 Dwg no: 8407/3

Woburn Country Foods Proposed Layout - v3

- naked and boxed product will use the intake and despatch bay on a time separation basis.
- sausage manufacture, mince or poultry cutting will take place in the same area but with time separation
- all product being moved between storage and work areas will be covered (unless from carcass chill to cutting)
- packaging materials will not be stored in the work areas and sufficient materials will be brought in for each shift or production run
- all waste will be removed from the plant by the quickest and most hygienic route
- condemned product will be stored in a locked container prior to collection
- all drivers will remain outside the plant unless they enter via the hygiene route

- naked meat
- cured product
- boxed / wrapped product
- effluent drainage
- domestic drainage
- wash hand basin
- whb wash hand basin &ks and knife steriliser